



SITE:  
 NEWFIELD MAINE  
 ME-07093

ADDRESS:  
 WAKEFIELD ROAD  
 US ROUTE 110  
 NEWFIELD, ME


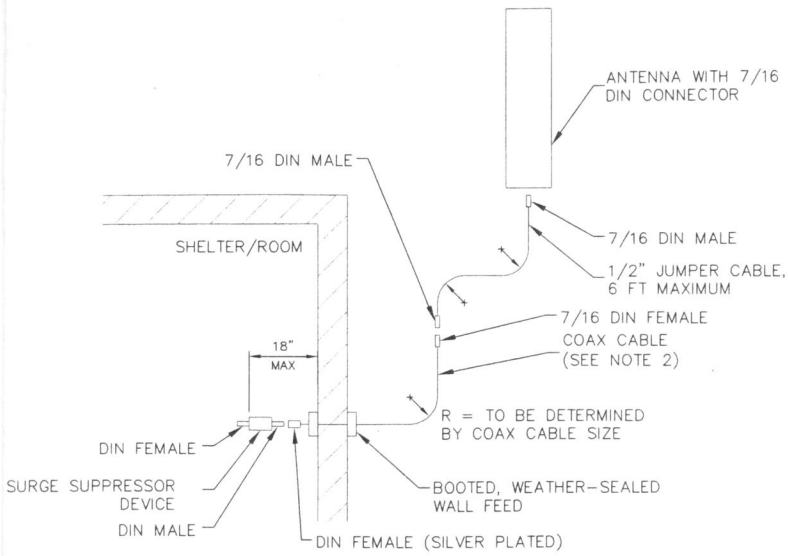


TYPICAL ANTENNA SCHEMATIC (5) A04  
 NOT TO SCALE

COAX PORT ASSIGNMENTS  
 (VIEWED FROM INSIDE EQUIPMENT ROOM/SHELTER)

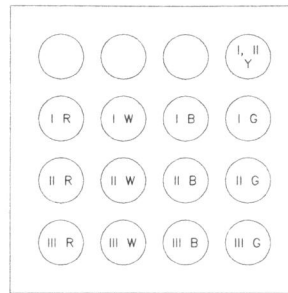

COLOR KEY			
R - RED	B - BLUE		
W - WHITE	G - GREEN		
Y - YELLOW (GPS)			

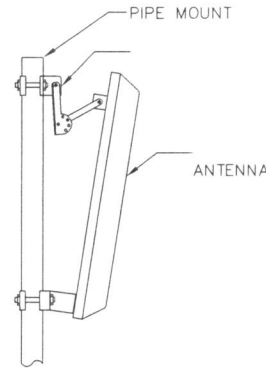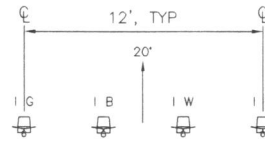

MOUNT ANTENNA IN ACCORDANCE WITH MANUFACTURER'S RECOMMENDED PROCEDURE

ANTENNA W/ DOWN-TILT (3) A04  
 NOT TO SCALE



TOWER ELEVATION (1) A04  
 NOT TO SCALE

- NOTES
- COAX CABLE SIZE WILL BE DETERMINED BY RF ENGINEER. REFER TO RF SCHEDULE FOR CABLE SIZE, MANUFACTURER, AND COLOR-CODING.
  - COLOR-CODE COAXIAL CABLE:
    - AT TOP, JUST ABOVE GROUND KIT, 2" WIDE TO BE VISIBLE FROM THE GROUND
    - AT BOTTOM, JUST OUTSIDE COAX PORT
    - INSIDE NEXTEL EQUIPMENT ROOM/ENCLOSURE
    - AT ALL WALL/FLOOR PENETRATIONS
  - RADIUS 'R' SHALL BE EQUAL TO OR GREATER THAN MANUFACTURER'S RECOMMENDATION.

PROJECT NO:  
 NEWFIELD ME - ME-07093  
 DRAWN BY: RICK  
 SCALE: AS SHOWN

NO	DATE	ISSUE
0	1/02/08	1/02/08

SHEET TITLE  
**TOWER ELEVATION & DETAILS**

SHEET NUMBER  
**A-3**